



XO-508

ESCALATOR

OTIS

Company and product names mentioned in this document are trademarks or registered trademarks of their respective owners. Otis cannot be held responsible for any technical or typographical errors and reserves the right to make changes to products and documentation without prior notification.

All Rights Reserved
2013 Version

 The brochure is printed
in environment-protection paper





160 years of rich history, the No.1 brand in the elevator industry. Inventor of the world's first safety elevator, Inventor of the world's first escalator. Sales and Service operation located in over **200** countries and a service network covering over **1,700** locations worldwide. Annual escalator and elevator sales of more than **70,000** elevators in **12** of the world's **20** highest buildings.

160 OTIS

Over the past 160 years, Otis Elevator Company's pioneering innovations and technologies have helped lay the foundation for today's modern cities and urban centers.

Today, more than 61,000 employees employed by OTIS and sales/service operation located in over 200 countries are providing excellent service to customers in nearly every country on earth. Thanks to their dedication, you can ride Otis equipment with confidence, knowing that it represents 160 years of experience in safety, quality and innovation.

1852

Elisha Graves Otis invented the first safety elevator



1853

Elisha Graves Otis established the Otis Elevator Company in Yonkers, New York



1899

Invented the first escalator



1950

In 1950, "escalator" was recognized as common diction for being widely used in every aspect after the logo registered.




● Xizi Otis boasts the largest yearly elevator capacity of more than **66,200** units

● And the annual escalator and travelator production capacity is over **5,000** units

● Xizi Otis new factory is built in the standard of the U.S. Green Building Council's Leadership in Energy and Environmental Design **(LEED)**



● As the largest global production base of Otis, Xizi Otis has provided elevators and escalators to above **90** countries all over the world.

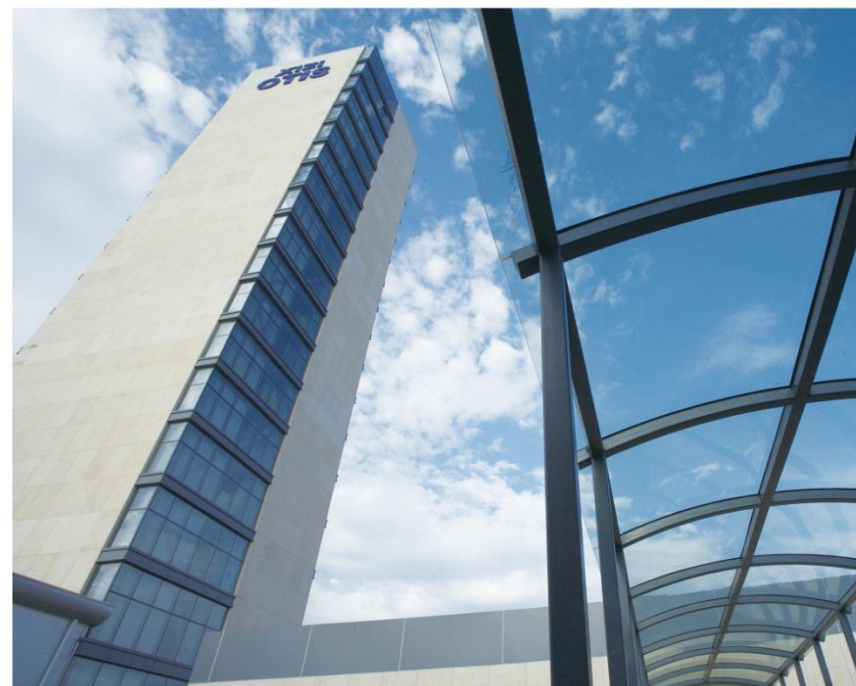

Your Smart Choice

If needing an escalator which integrated safety, mature technology, aesthetics outlook,

revolutionary green and terrific flexibility, XO-508 will be the smart choice.

Super Marvellous ART in XO-508

Safety First

Maximum safety is incorporated into the design of XO-508 and ensured through strict testing under on-site conditions.



Mature Technology

As a mature escalator, XO-508 integrates classical technology and scientific development & testing process, has been widespread used all over the world.



Aesthetics Outlook

Ever since XO-508 developed, with varied decoration choice, escalator has become new elegant scenery in your buildings.



Revolutionary Green

Otis brings the advantages of regenerative-drive technology to XO-508. Escalator has never been so green like today.



Terrific Flexibility

Exceptional solution to the most demanding environments. With unsurpassed reliability and availability, XO-508 can accurately answer any customer needs.



Specification

	Configurations	XO-508
Max Rise	8M	S
Speed	0.5m/s	S
Machine	EM-W1 EC H2 EC2-7	S O O
Controller	GECS ECB	S O
Inclination	30°/35°	S
Balustrade	Glass	S
Handrail Drive	Friction Wheel Drive	S
Step	Stainless Steel Aluminum	S O
Step Chain	Roller Inside	S
Step Width	600/800/1000mm	S
Deflection of Truss	≤1/750	S



Safety First



Safety-oriented Design

The escalator's structure, safety devices and even all components are all designed complying with EN115 strictly. In


European Union, we could provide escalators with EN115-2008 which presents the highest level requirements on safety for

escalators. Also, we could supply XO-508 escalators for other districts as option.

Emergency Stop



Floor Plate Safety Contact

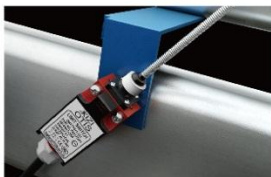

Handrail Entry Safety Guard



Operational Brake



Auxiliary Brake (Rise > 6m)



Step Chain Control Contact



Main Drive Chain Control Contact

Only standard when Rise > 6m or Auxiliary Brake is equipped.



Motor Thermal Protection



Step Broken Protection Device




Non-reversal Device



Comb Plate Contact



Missing Step Monitoring Device

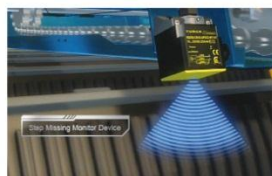

Optional Safety Device


- Auxiliary Brake (Rise ≤ 6m)
- Brake Lifting Monitoring Device (standard for EN115-2008)
- Handrail Speed Monitor Device (standard for EN115-2008)
- Loose or Broken Handrail Protection Device
- Main Drive Chain Control Contact (optional when Rise ≤ 6m or Auxiliary Brake is not equipped and only for EN115-1995)
- Mechanical over Speed Governor (not available for EC2-7)
- Safety Device for Brake Lining Wear
- Skirt Panel Safety Contact
- Skirt Panel Brush



Mature technology from Otis means stable operation all over the world

Mature Products

With the advent of XO-508 escalator, over **12,000** units of XO-508 have been installed in more than **55** countries/areas in past 8 years.

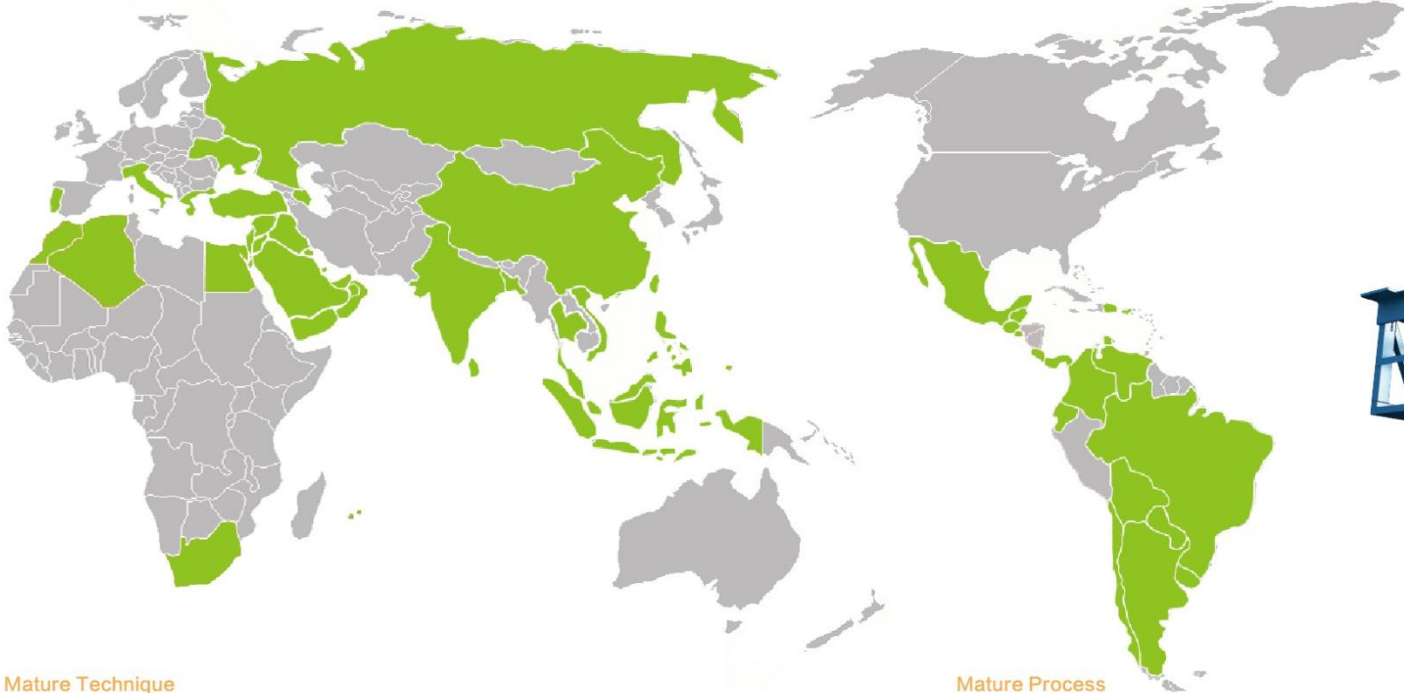

TRUSS

- ◆ Tube welded truss
- ◆ Truss deflection less than 1/750 DBE and over 20 years lifetime
- ◆ Strictly analysis and calculation by Finite Element Analysis



Mature Technique

EM-W1

- ◆ High efficiency up to 86%
- ◆ Worm gear, most mature reducer in escalator industry
- ◆ Noise level less than 58 dBA




GECS Controller

- ◆ 32 bit microprocessor new generation controller
- ◆ Can be configured for different functional requirement
- ◆ Standard configuration for all the escalators and travelators



STEP

- ◆ Assembled stainless steel step as standard
- ◆ High precision one piece die-cast aluminium alloy step as option
- ◆ Surface black electrophoresis
- ◆ 3 sides yellow plastic inserts

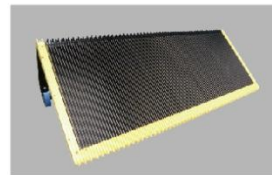

Mature Process


Passport to Quality

Every new product receives its own "Passport" to the marketplace. All major components are tested under the strict supervision of our engineers to ensure a 20-year life expectancy between overhauls.



Testing to Quality

Rigorous OTIS Test Procedure for Escalator (OTPE) 20 million dynamic test cycles, far exceeding the code requirement.



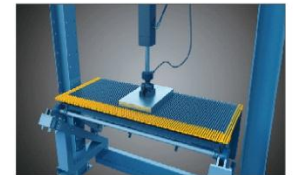


Aesthetics Outlook






OTIS
XO-508





Colourful Handrail / An elegantly designed handrail with attractive sheen are available in a choice of long lasting colour.

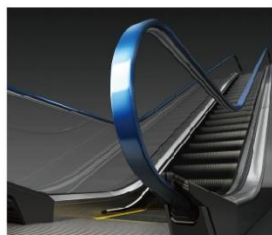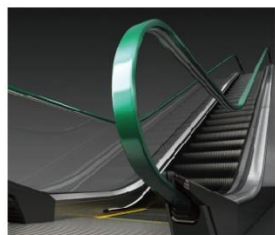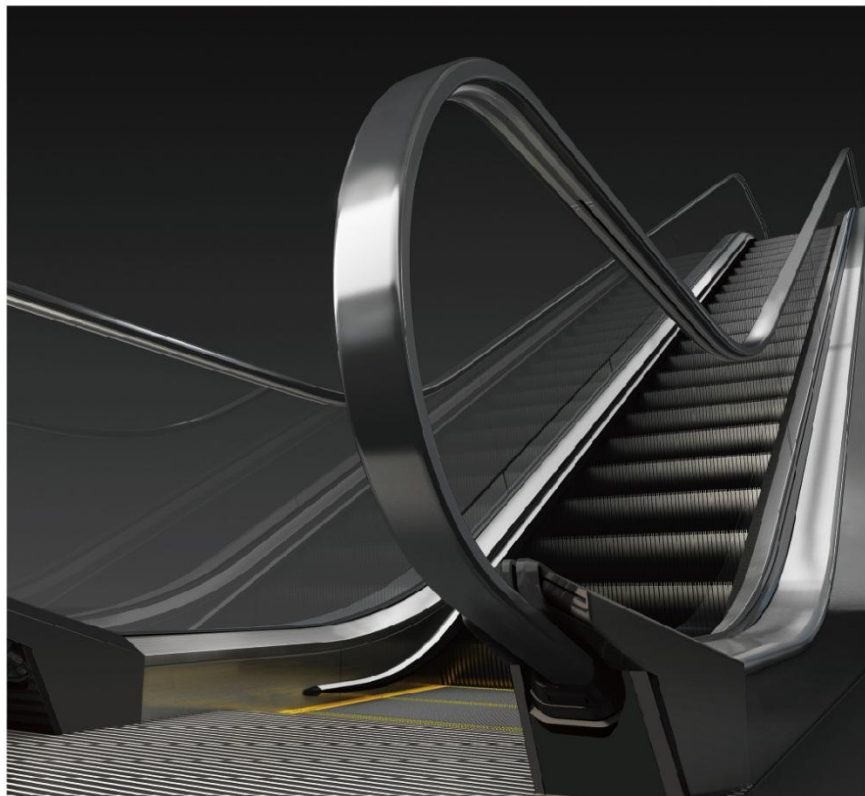

LED Balustrade Lighting / Combination of fashion and technology of LED, stretched out as far as you could see.

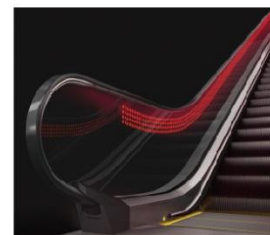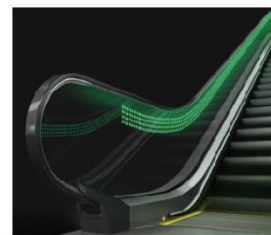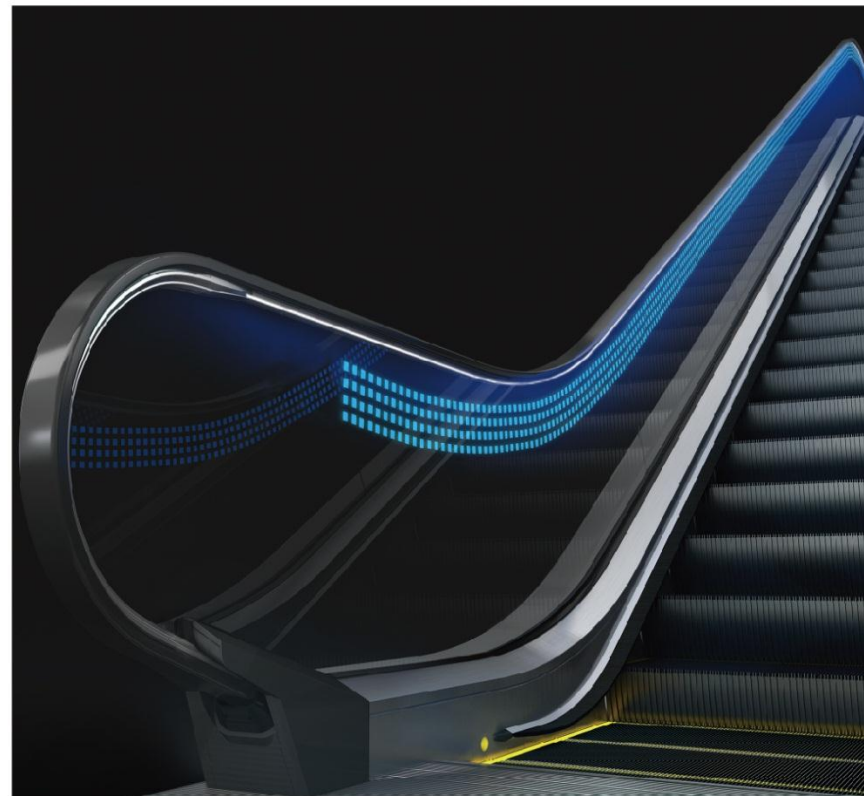


LED Skirt Panel Lighting / Perfect confluence of elegance and dynamic would bring a great visual effect to your buildings.

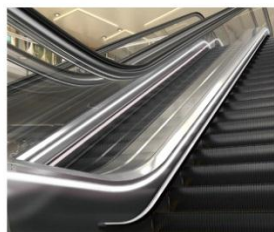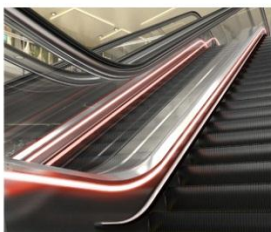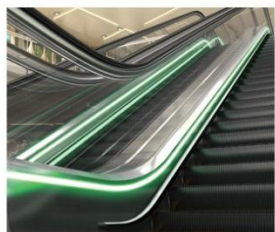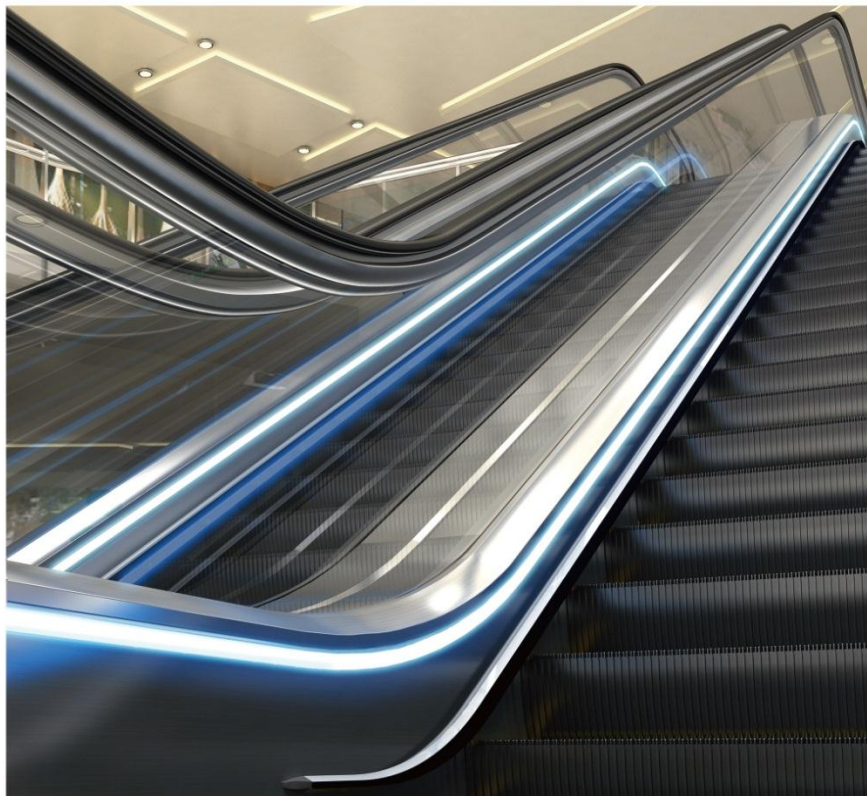

LED Step Lighting

Careless shining between steps and show you safety caution.

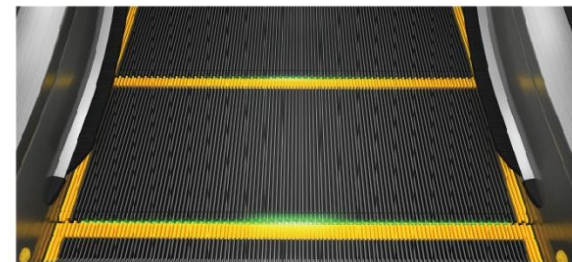

LED Comb Lighting

Classic circular design makes comb being clear at a glance for you.



LED Truss Lighting

LED Truss Lighting could make special design according to customer requirements to build up distinctive atmosphere.



Direction Lighting

Located on the upper/lower entrance, direction lighting could help customer to right direction.



Revolutionary Green



Running Mode— Classical Green Technology

Don't save on the system. Let the system save for you. The various kinds of running mode's high reliability

and integrated energy saving performance are economic factors that pay dividends.


ETA-Plus Running Mode

The ETA-Plus Running Mode is standard mode of operation used under normal circumstances, which is suitable for most of the application. In ETA-Plus Running Mode, machine operates in the Star connection when

there is no passenger or small number of passengers on escalator. When the number of passenger exceeds the scope of Star connection, machine will switch to Delta connection automatically.

VF running mode (slow to full)

The VF running mode (Continuous) is generally applicable for low traffic flow locations. In "Continuous" Mode, the escalator will slow down while no passenger on it.

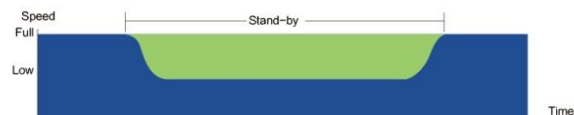

VF running mode (stop to start)

In "Auto-start" mode, once the escalator sense that there is no passenger on it, it will slow down. And moments later, the escalator will stop. VF Mode cuts down on noise levels and can save considerable energy depending on passenger flow.




Intermittent running mode

In the "intermittent running mode", the escalator will slow down and stop while there is no passenger on it.



Regen Benefits

- ◆ Increase the Geared Permanent Magnet Machine efficiency by 6%
- ◆ Save energy about 40% in average

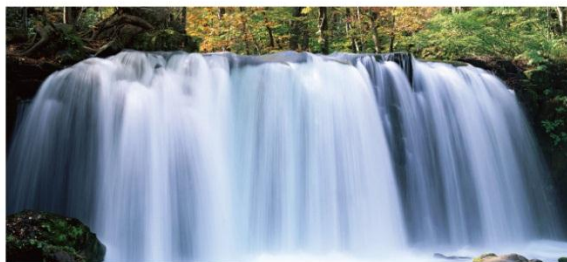


Green Lubrication System



This oil lubrication system is electronically controlled. It is a complete system with consistent pressure; it reliably supplies exact amounts of oil to lubrication points. Each lubrication point can be supplied with a different amount of oil.

- Better protection against corrosion and contamination with less wear
- Up to 75% reduction of oil consumption
- Less down-time
- Active contribution to environmental protection and work-place safety

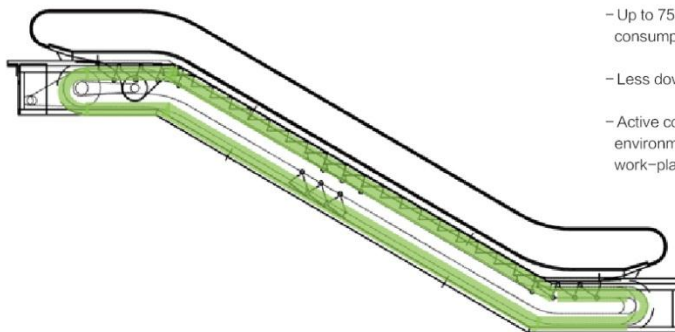


Regen Function— Revolutionary Technology

Regen Technology

XO-508 escalator introduces OTIS energy regenerative technology as option. OTIS Regen technology could convert the reduced system potential

energy to electricity energy. Regen technology can also filter the regenerated electricity energy and make it clean enough to be re-used.

Energy Regeneration could feed the regenerative power back into the building's internal grid and requires no additional cables.

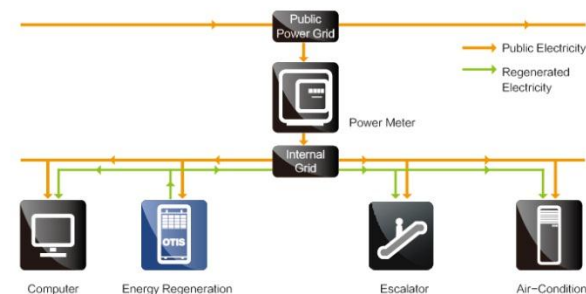

Wide Application

A range of options to choose from that can be customized to individual specification. A maximum rise of 8m (standard) makes the XO-508 adaptable to a wide range of customer applications, from retail and office to heavy traffic locations such as airport, exhibition and so on.



Exhibition Centre



Restaurant



Hotel



Shopping Mall



Airport



Business Centre

Outdoor

Outdoor Package

Package	Location	Ambient Temperature	Limitation	Humidity
A1	With Canopy and side cladding	2℃~40℃	No	<80%
A2	With Canopy but no side cladding	2℃~40℃	No	<80%
B	Part or whole directly expose to the open air	2℃~40℃	No	<80%
C	Part or whole directly expose to the open air	-10℃~40℃	No	<80%


Note:

Package A1: Be close to indoor escalator, with canopy and side cladding, only humidity caused by shoes or umbrellas.
 Package A2: Approximate outdoor, with canopy but no side cladding, rains can wave to escalator from two sides.
 Package B: Outdoor escalator, directly expose to environment at ambient temperature above +2℃.
 Package C: Outdoor escalator, usually installed in cold regions, directly expose to environment at ambient temperature above -10℃.



Care for You Rain or Shine

Treatment & Devices for Outdoor

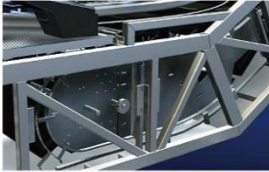

Hot Dip Galvanization Truss(A1 and above package)




Comb Heating(only for C package)




Truss Heating(only for C package)



Chain Cover(B and above package)

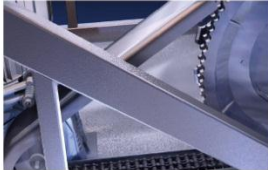

Main Chain Cover(B and above package)

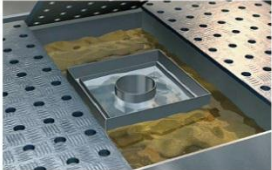


Water-oil Separator(B and above package)

XO-508-30°



ARRANGEMENT WITH CONTACT MAT

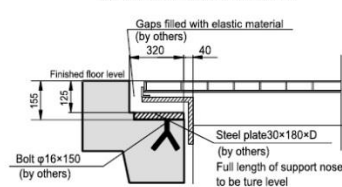

U/D SUPPORT DETAIL (Symmetry)

U/D SUPPORT DETAIL (Symmetry)



Intermediate Support Detail




U/D SUPPORT DETAIL (Symmetry)

S	
INDOOR& OUTDOOR PACKET A	OUTDOOR PACKET B & C & D
1100	1350


Angle	Speed (m/s)	Rise H(mm)	Step width A(mm)	Span L(mm)	Other dimensions(mm)								Support force(KN)		
					min	LP	LU	LL	LS	B	C	min	D	E	RL
30°	0.5	H≤6000	1000	1.732H+4698+R	4350	2449	2249	6433+R	1208	1550	1630	1500	4.97L+7	4.96L+2.3	---
			800				1005	1347	1430	1297	4.31L+7	4.31L+2.3	---		
			600	1.732H+5198+R		2949		6933+R	802	1144	1230	1094	3.66L+7	3.66L+2.3	---
		6000<H≤8000	1000	1.732H+5498+R	4750	2849	2649	6833+R	1208	1550	1630	1500	2.03L+5.7	2.03L+2.3	6.04L+1.4
			800				1005	1347	1430	1297	1.78L+5.2	1.78L+2.2	5.74L+1.3	---	
			600	1.732H+5998+R		3349		7333+R	802	1144	1230	1094	1.53L+4.8	1.53L+2.0	5.02L+1.1

* R: Total length for truss extensions.

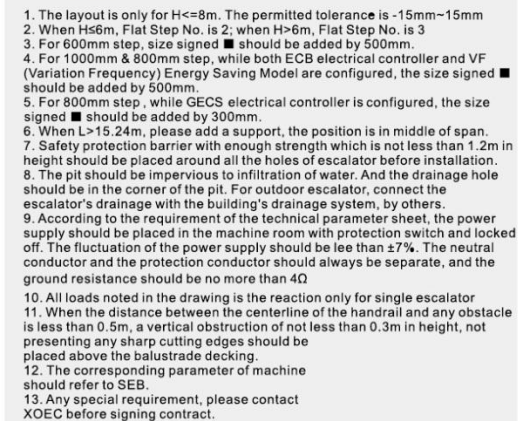


MAIN POWER SUPPLY CABLE TYPE	MACHINE POWER	VOLTAGE	
		<380V	230/0V
	P≤11.7KW	10mm ²	
	11.7<P≤15KW	16mm ²	10mm ²
	15<P≤20KW	25mm ²	
	20<P≤30KW	-	16mm ²
	30<P≤37KW	-	25mm ²
HEATER POWER SUPPLY CABLE TYPE ONLY WHEN HEATER IS AVAILABLE	RADIANT HEATER	10mm ² WATERPROOF SOFT WIRE CABLE	






MEMO: MID support beam by local, formula: (mm)
 $6m < H \leq 8m \quad HM = (L1-2649) \times \tan 30^\circ - (980 / \cos 30^\circ + 250)$
 $H \leq 6m \quad HM = (L1-2249) \times \tan 30^\circ - (980 / \cos 30^\circ + 250)$

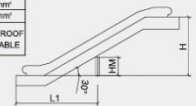


ANTI VIBRATION SUPPORT, FIXED UPPER LANDING AND SLIDE LOWER LANDING

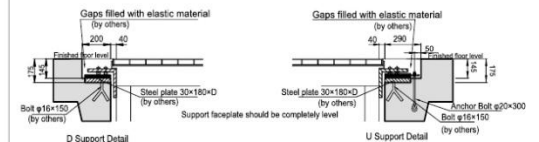

XO-508-35°

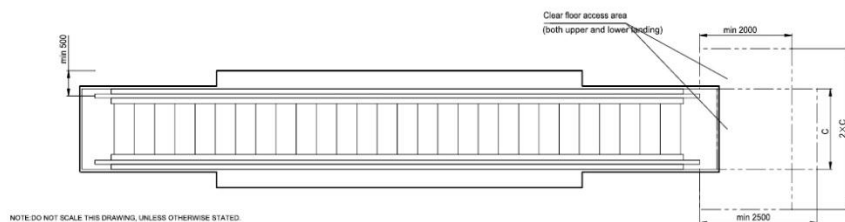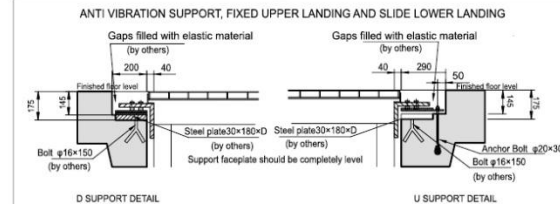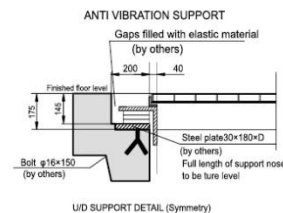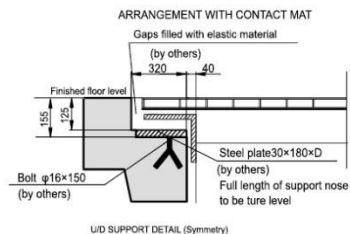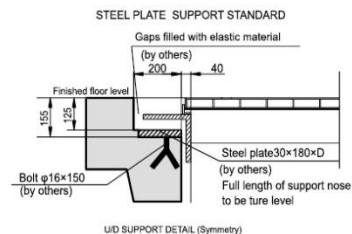

NOTE: DO NOT SCALE THIS DRAWING. UNLESS OTHERWISE STATED

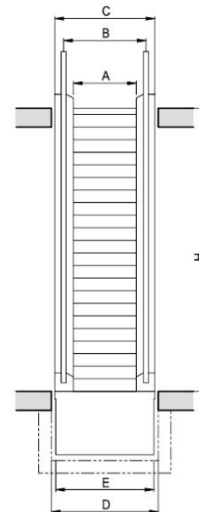

1. The layout is only for H<6m. The permitted tolerance is -15mm~15mm
2. When H≤6m, Flat Step No. is 2
3. For 600mm step, size signed ■ should be added by 500mm.
4. For 1000mm & 800mm step, while both ECB electrical controller and VF (Variation Frequency) Energy Saving Model are configured, the size signed ■ should be added by 500mm.
5. For 800mm step, while GECS electrical controller is configured, the size signed ■ should be added by 300mm.
6. When L>15.24m, please add a support, the position is in middle of span.
7. Safety protection barrier with enough strength which is not less than 1.2m in height should be placed around all the holes of escalator before installation.
8. The pit should be impervious to infiltration of water. And the drainage hole should be in the corner of the pit. For outdoor escalator, connect the escalator's drainage with the building's drainage system, by others.
9. According to the requirement of the technical parameter sheet, the power supply should be placed in the machine room with protection switch and locked off. The fluctuation of the power supply should be less than ±7%. The neutral conductor and the protection conductor should always be separate, and the ground resistance should be no more than 4Ω

MAIN POWER SUPPLY CABLE TYPE	MACHINE POWER	VOLTAGE	
		<380V	≥380V
	≤11.7KW	10mm ²	
	11.7~P≤15KW	16mm ²	10mm ²
	15~P≤20KW	25mm ²	
HEATER POWER SUPPLY CABLE TYPE ONLY WHEN HEATER IS AVAILABLE	20~P≤30KW	-	16mm ²
	30~P≤37KW	-	25mm ²
	RADIANT HEATER	10mm ² WATERPROOF SOFT WIRE CABLE	

10. All loads noted in the drawing is the reaction only for single escalator
11. When the distance between the centerline of the handrail and any obstacle is less than 0.5m, a vertical obstruction of not less than 0.3m in height, not presenting any sharp cutting edges should be placed above the balustrade decking.
12. The corresponding parameter of machine should refer to SEB.
13. Any special requirement, please contact XOEBC before signing contract.

S	
INDOOR& OUTDOOR PACKET A	OUTDOOR PACKET B & C & D
1100	1350

Angle	Speed (m/s)	Rise H(mm)	Step width A(mm)	Span L(mm)	Other dimensions(mm)						Support force(KN)	
					min LP	LS	B	C	min D	E	RU	RD
35°	0.5	H≤6000	1000	1.428H+4793+R	4200	5761+R	1208	1550	1630	1500	5.11L+7	5.11L+2.3
			800				1005	1347	1430	1297	4.41L+7	4.41L+2.3
			600	1.428H+5293+R			6261+R	802	1144	1230	1094	3.76L+7

* R: Total length for truss extensions.